


DEVELOPMENT SUMMARY

| | |
|-------------------------------|----------------------------------|
| TOTAL NUMBER OF SITES | 267 |
| CAR PARKING: | |
| RESIDENT PARKS | 534 (2 CAR GARAGE PER HOME) |
| SITE VISITOR PARKS | 50 |
| COMMUNITY FACILITY PARKING | 30 (INCLUDES 2 ACCESSIBLE PARKS) |
| ENTRY PARKING | 20 (INCLUDES 2 ACCESSIBLE PARKS) |
| RV/TRAILER PARKING | 26 |
| GENERAL LANDSCAPE AREA | |
| COMMUNITY FACILITIES AREA | 13562 m ² |
| ROAD AREA | 5610 m ² |
| BIO BASIN AREA | 23554 m ² |
| | 3519 m ² |

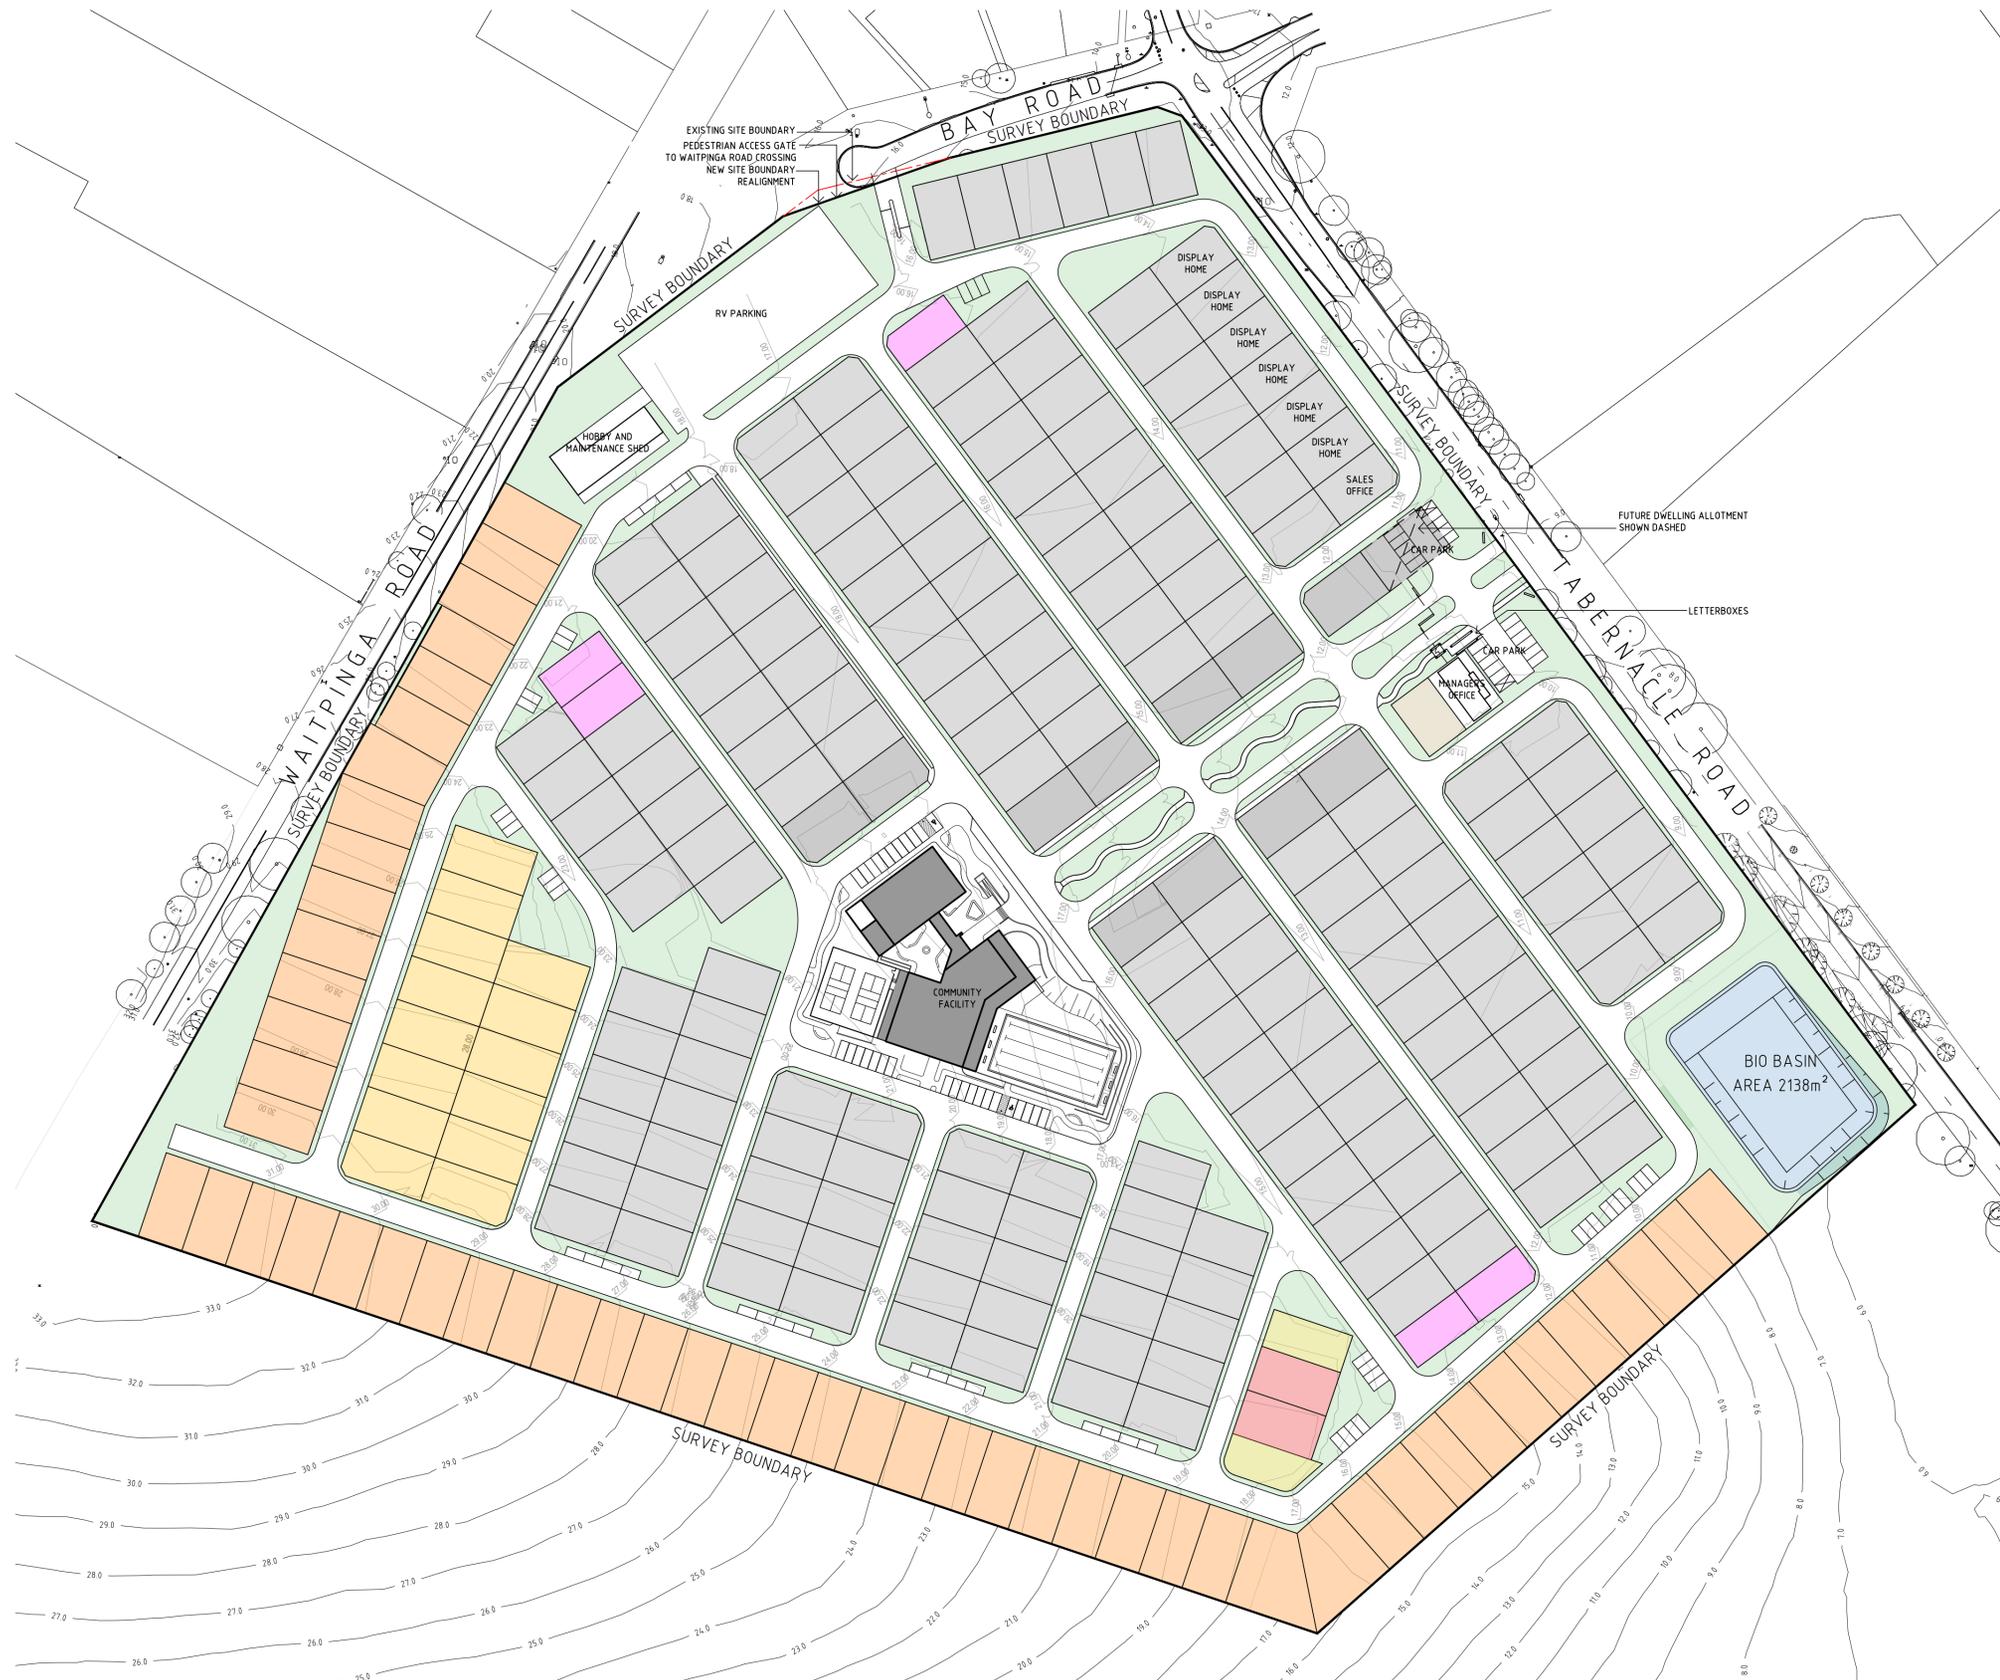



PROPOSED SITE PLAN
SCALE 1:1000 @ A1

- LEGEND:**
- ALLLOTMENT TYPE 1 - 13 x 215m
 - ALLLOTMENT TYPE 2 - 14 x 215m
 - ALLLOTMENT TYPE 3 - 11 x 215m
 - ALLLOTMENT TYPE 4 - 13 x 25m
 - ALLLOTMENT TYPE 5 - 11 x 23.5m
 - ALLLOTMENT TYPE 6 - 13 x 23.5m
 - ALLLOTMENT TYPE 7 - 13 x 24.5m
 - ALLLOTMENT TYPE 8 - 13 x 18.3m
 - LANDSCAPING
 - BIO BASIN AREA



PROPOSED GROUND FLOOR PLAN
SCALE 1:200 @ A1

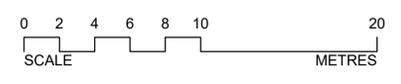

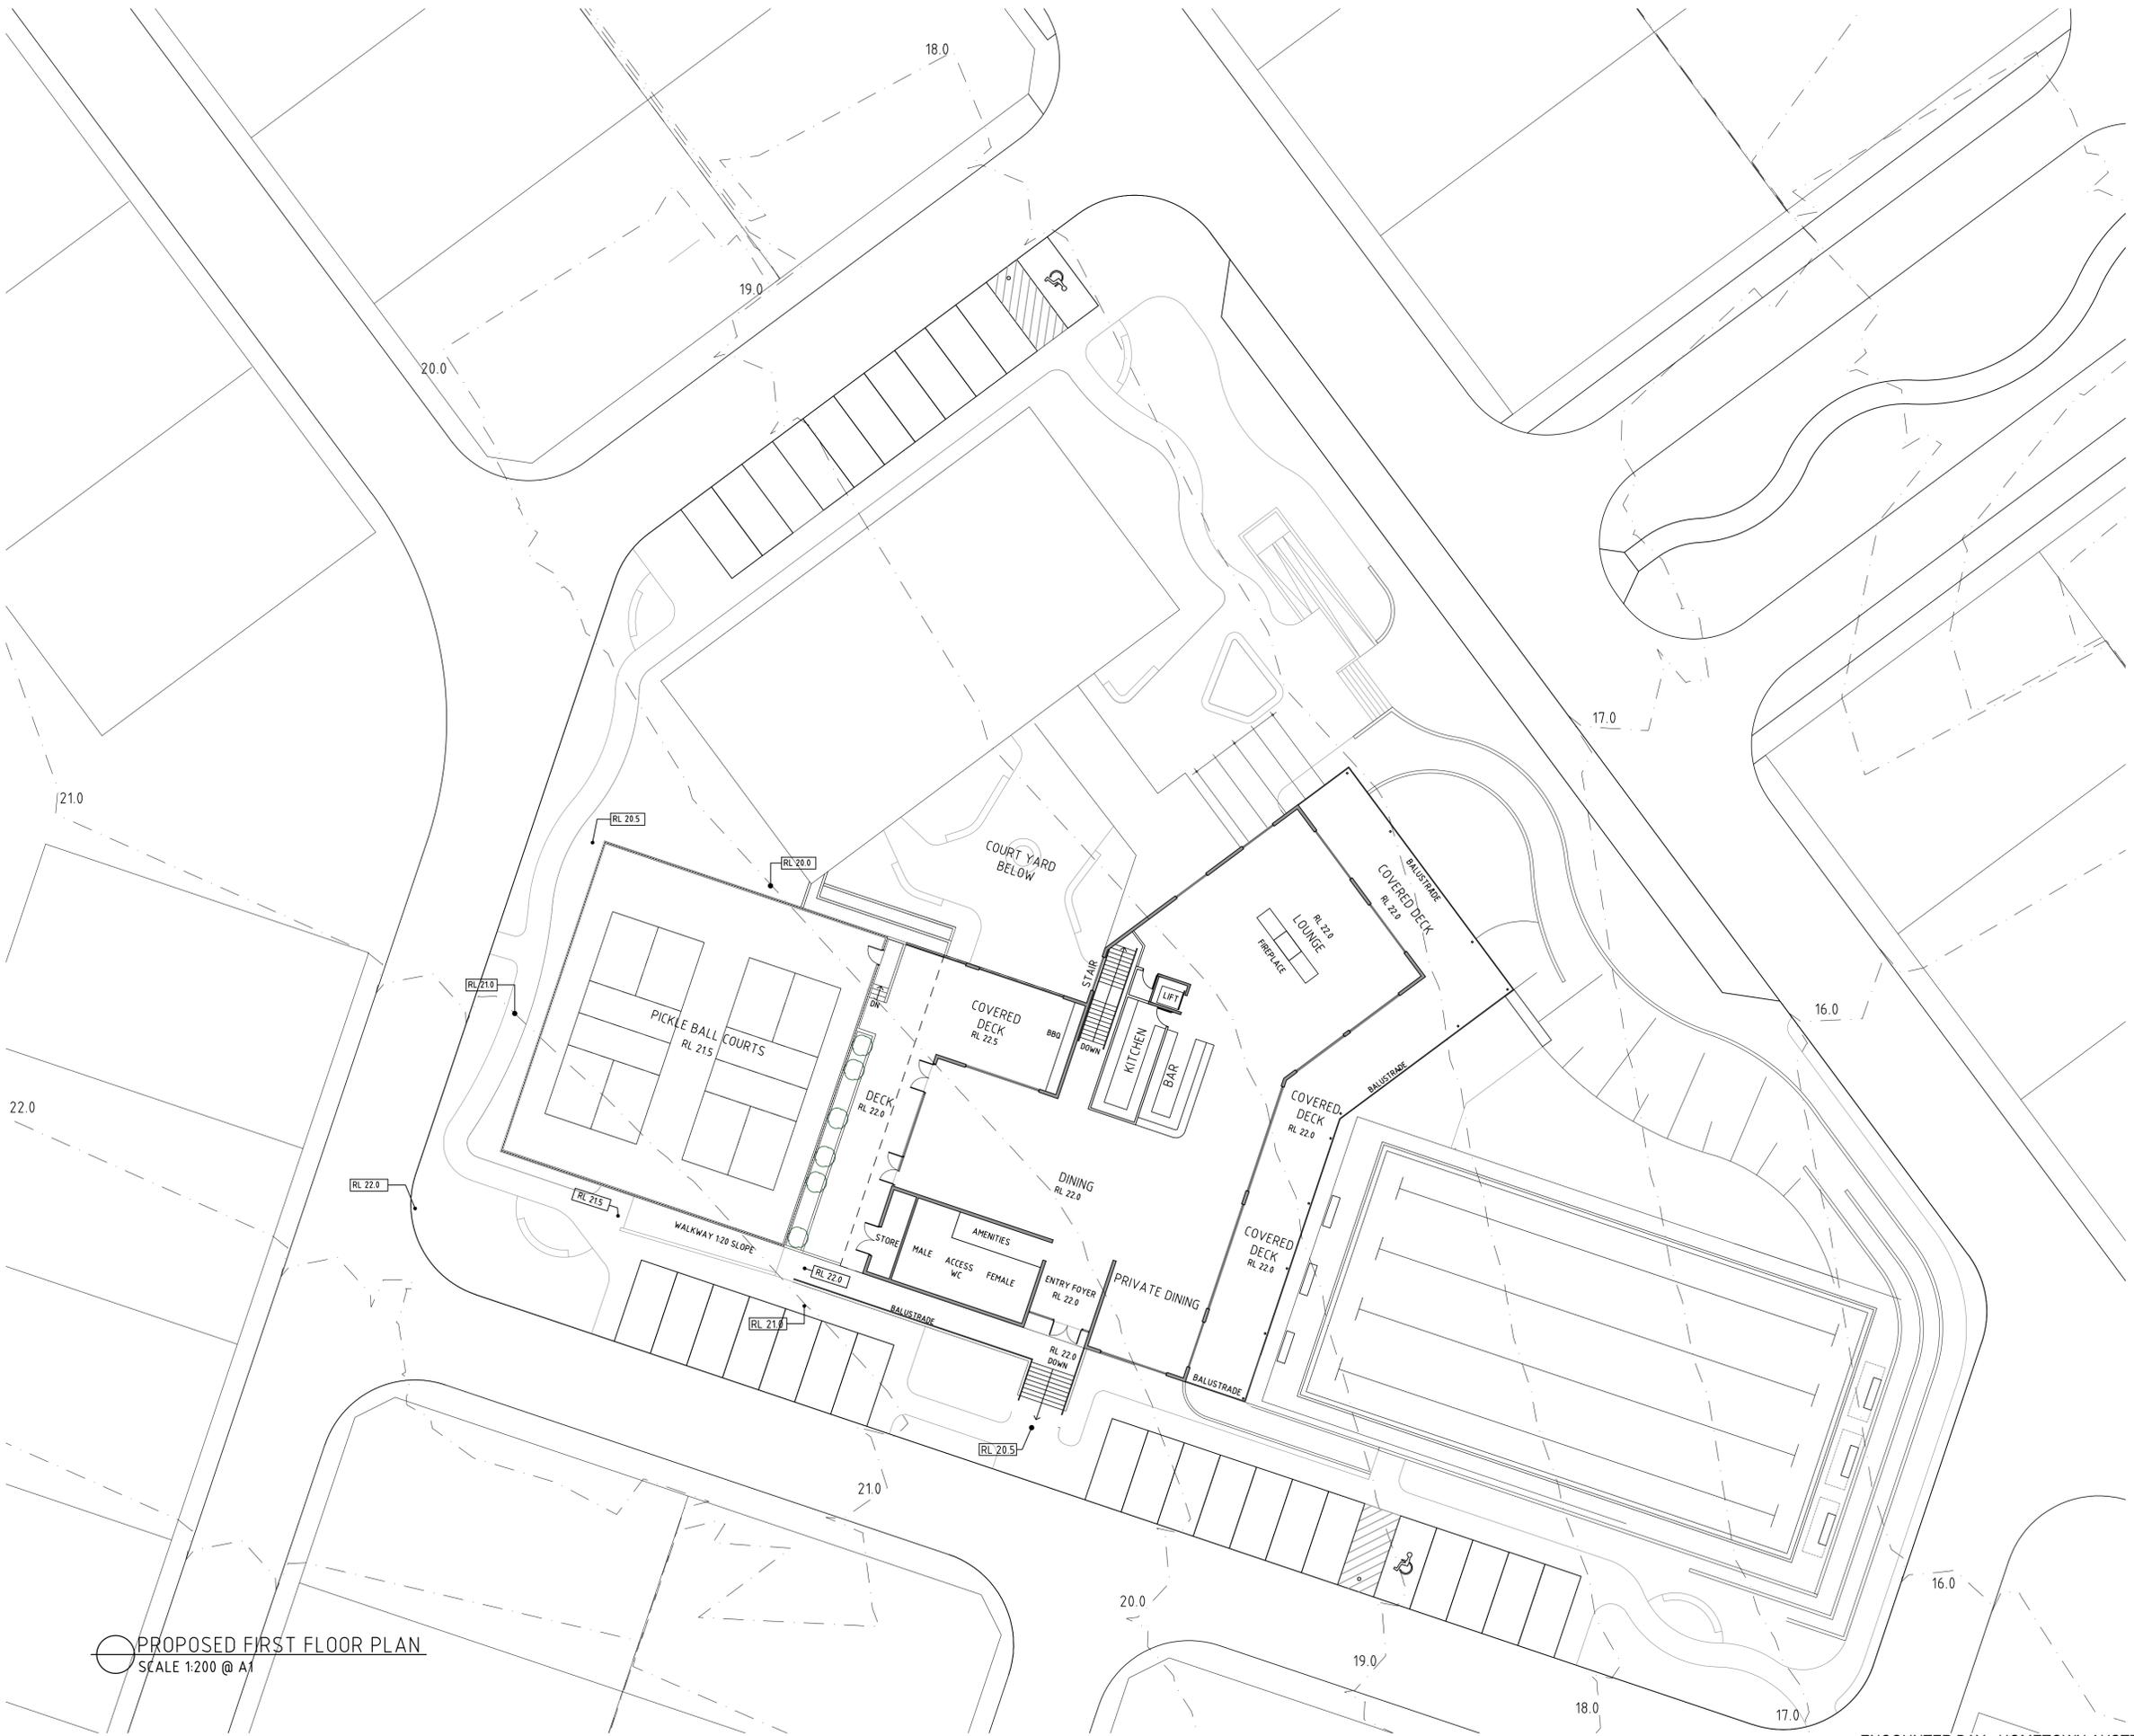

PROPOSED FIRST FLOOR PLAN
SCALE 1:200 @ A1

